

FRAME OPENING

MAX. FRAME HEIGHT

DOOR OPENING HEIGHT

DOOR HEIGHT

D.L.O.

9/32"
(TYP. GLASS
BITE)

1/2"

4 1/2"


4"

2"

1/8"

1"

D.L.O.

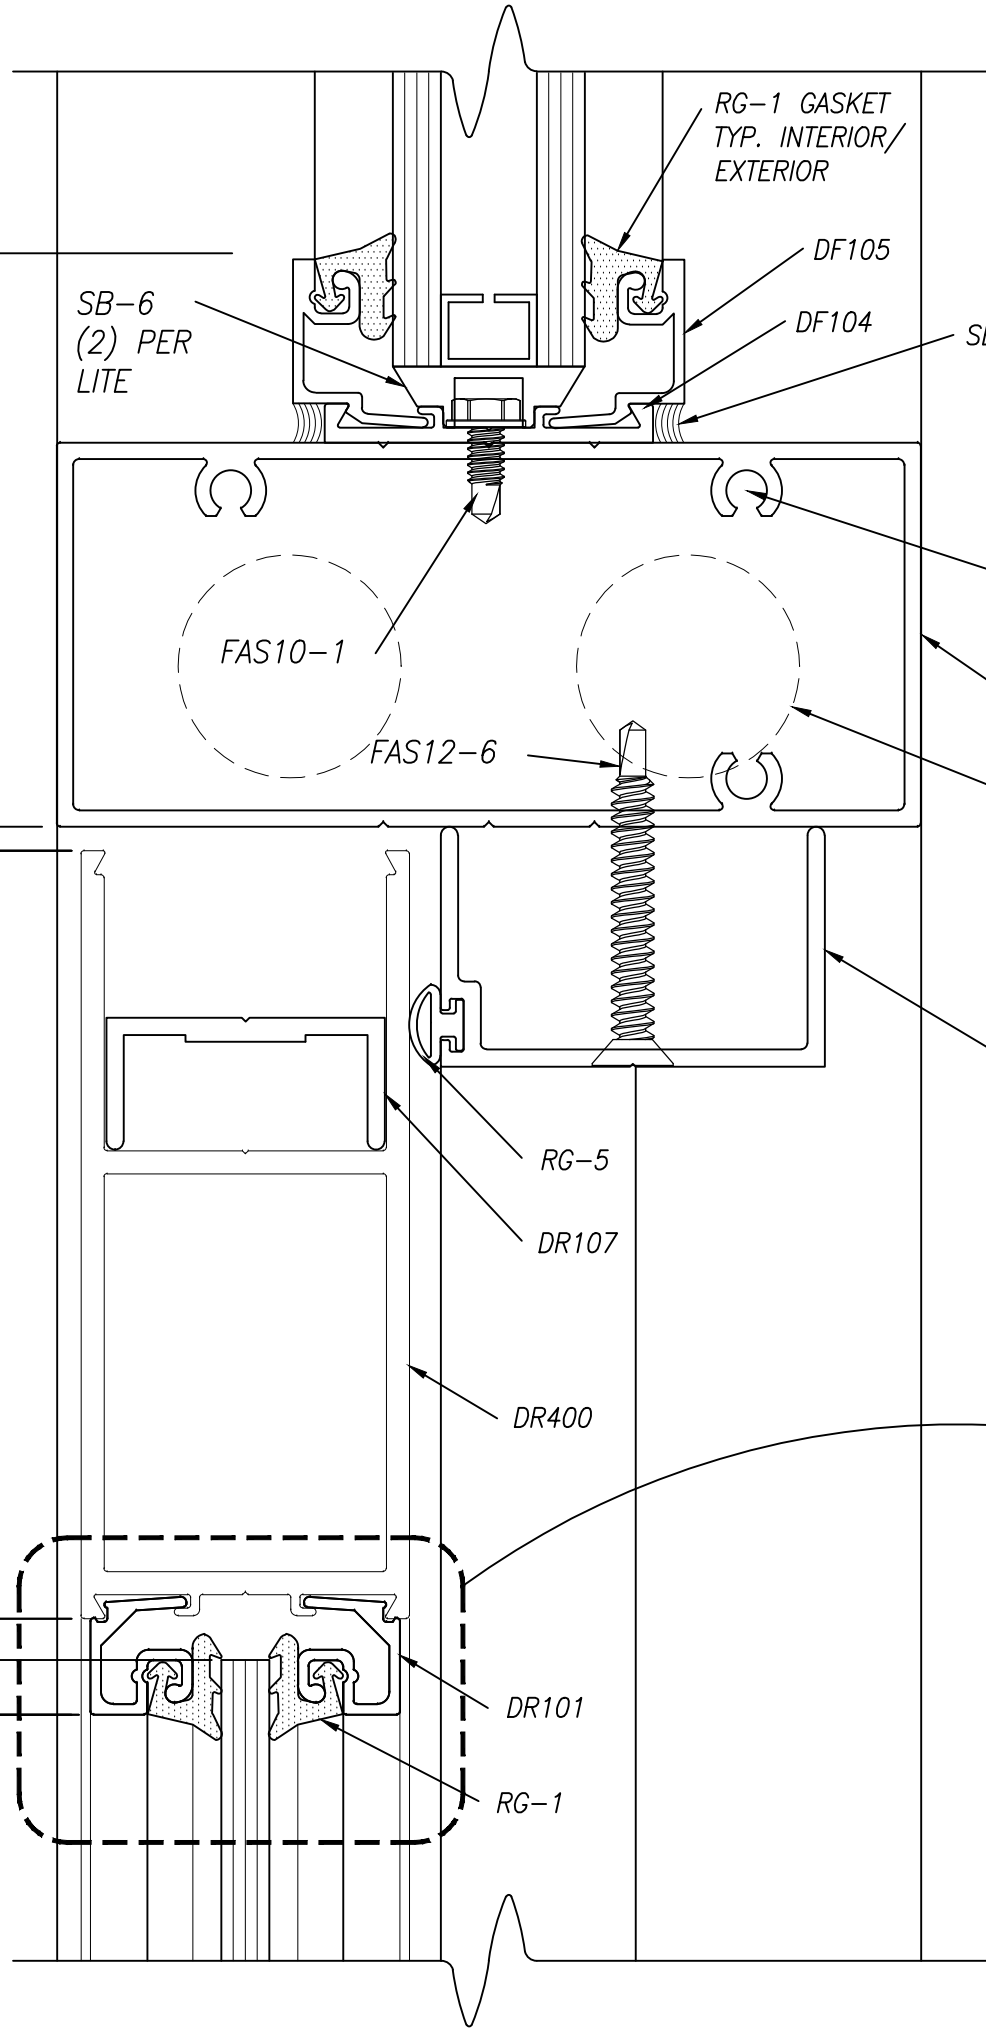

FAS14-2
(TYP. AT ALL
SPLINE LOCATIONS.)

DF451-2

CONCEALED OVERHEAD
CLOSER

DF102


RG-5

DR107

DR400

DR101

RG-1

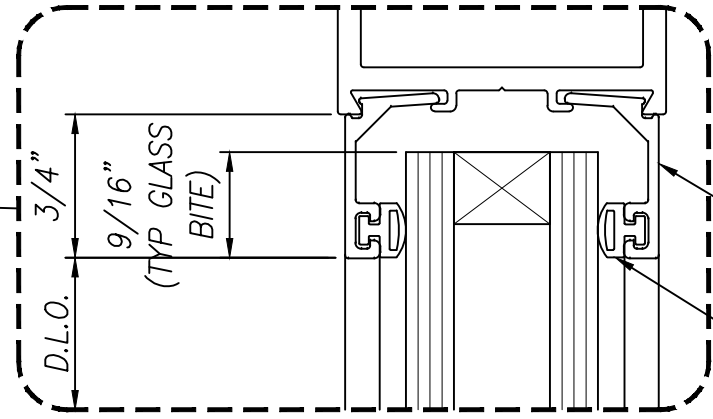

DR102

RG-4